
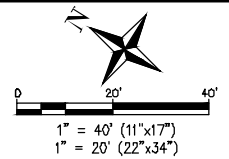
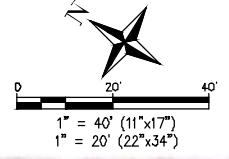


PHASE	REVIEW	DATE	ORIGINATOR (RP)	PRODUCTION CHECKING COMPLETE, READY FOR SUBMITTAL REVIEW (RP)	DATE	ORIGINATOR (OR)	Correct (Green Highlighter) Change	DATE	VERIFICATION, CHECKER (OR)	(Blue Highlighter)	DATE	REMARK INCORPORATION	(Blue Highlighter)	DATE	ORIGINATOR VERIFICATION	Correct (Pink Highlighter)	DATE
SIGNATURE:																	

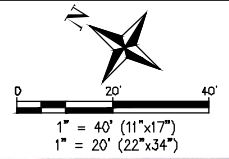

FOR CONTINUATION
SEE SHEET 1

FOR CONTINUATION
SEE BELOW LEFT


FOR CONTINUATION
SEE ABOVE RIGHT

FOR CONTINUATION
SEE BELOW LEFT

FOR CONTINUATION
SEE ABOVE RIGHT

FOR CONTINUATION
SEE SHEET 3

BOB SIKES BRIDGE STRIPING IMPROVEMENTS




CONSTRUCTION MANAGEMENT DIVISION		ESCAMBIA COUNTY, FLORIDA		3363 WEST PARK PLACE, PENSACOLA, FLORIDA 32505	
DRAWN BY: D. MCVHEY	CHECKED BY: C. FANCHI	DATE:	REG. FILE NO.:	DATE:	SIGNATURE:
DATE: SEPTEMBER 2020	PROJECT MANAGER: C. FANCHI	DISTRICT: 3	SECTION / TOWNSHIP RANGE:		
FIELD BOOK PAGE: 3					

DATE	APPROVED BY

DRAWING NUMBER	
PROJECT NUMBER	
SURVEY NUMBER	
SHEET	2 OF 5

PHASE	REVIEW	DATE	ORIGINATOR (RP)	PRODUCTION CHECKING COMPLETE, READY FOR SUBMITTAL REVIEW (RP)	DATE	ORIGINATOR (OR)	CORRECT (Green Highlighter) Change	DATE	VERIFICATION, CHECKER (OR)	DATE
SIGNATURE:			CHANGE INCORPORATION (Yellow Highlighter)	DATE	ORIGINATOR (OR)	CORRECT (Pink Highlighter)	DATE	REMARK INCORPORATION (Blue Highlighter)	DATE	ORIGINATOR (OR)

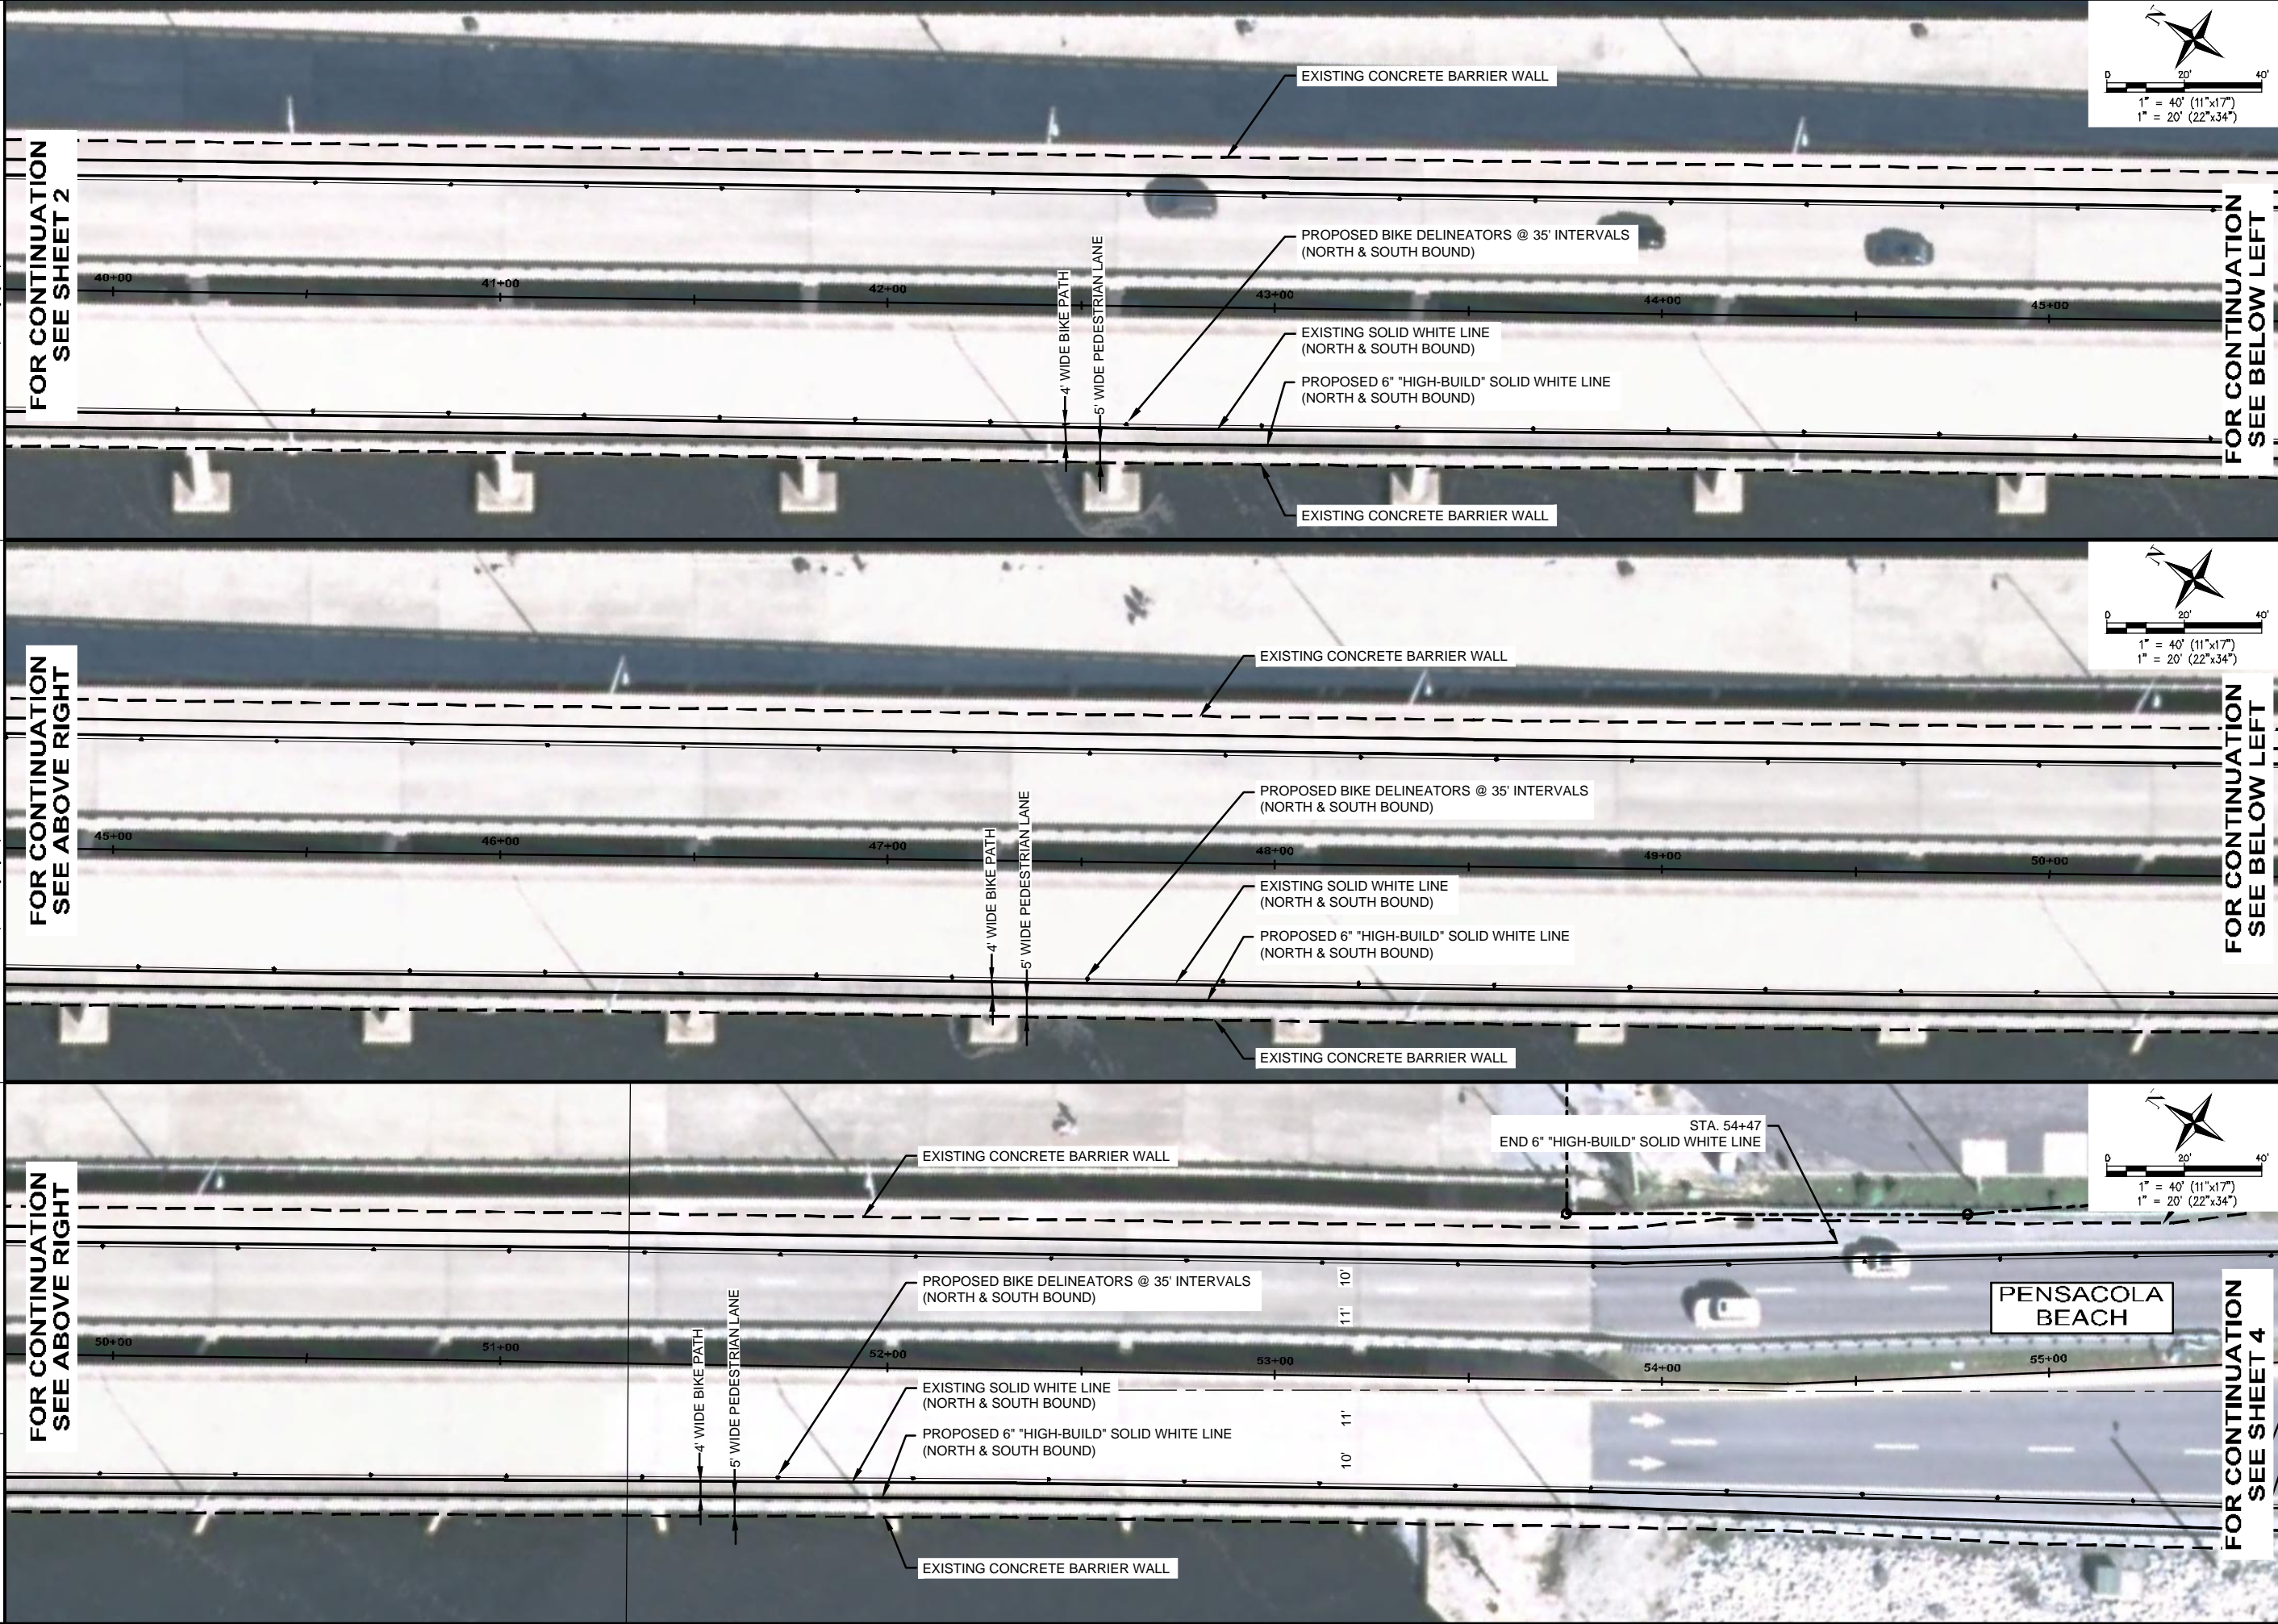

FOR CONTINUATION
SEE SHEET 2

FOR CONTINUATION
SEE ABOVE RIGHT


FOR CONTINUATION
SEE ABOVE RIGHT

FOR CONTINUATION
SEE BELOW LEFT

FOR CONTINUATION
SEE BELOW LEFT

FOR CONTINUATION
SEE SHEET 4

BOB SIKES BRIDGE
STRIPING IMPROVEMENTS



CONSTRUCTION MANAGEMENT DIVISION
ESCAMBIA COUNTY, FLORIDA
3365 WEST PARK PLACE, PENSACOLA, FLORIDA 32505

DRAWN BY: D. MCVEY	CHECKED BY: C. FANCHI	DATE:
DATE: SEPTEMBER 2020	PROJECT MANAGER: C. FANCHI	DISTRICT: 3
FIELD BOOK PAGE:	SECTION / TOWNSHIP / RANGE:	SIGNATURE:

DATE APPROVED BY:

REVISIONS	DATE	APPROVED BY

DRAWING NUMBER

PROJECT NUMBER

SURVEY NUMBER

SHEET **3** OF **5**

PHASE	REVIEW	DATE	ORIGINATOR (RP)	PRODUCTION CHECKING COMPLETE, READY FOR SUBMITTAL REVIEW (RP)	CHECKER (RP)	DATE	ORIGINATOR (OR)	CORRECT (Green Highlighter) Change	DATE	VERIFICATION, CHECKER (OR)	(Blue Highlighter)	DATE	REMARK INCORPORATION	(Blue Highlighter)	DATE	ORIGINATOR VERIFICATION	Correct (Pink Highlighter)	DATE





FOR CONTINUATION
SEE SHEET 3

FOR CONTINUATION
SEE ABOVE RIGHT

FOR CONTINUATION
SEE BELOW LEFT

FOR CONTINUATION
SEE SHEET 5

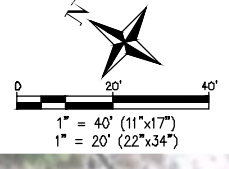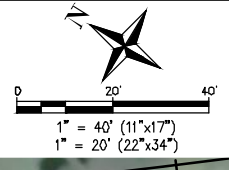


**PENSACOLA BEACH BRIDGE
TOLL BOOTH**

REMOVE 458 LF - EXISTING 6" RAISED CURB
(STA. 64+24 TO STA. 64+72)

RELOCATE EXISTING PALM TREES
(SEE PROPOSED IMPROVEMENTS)



**BOB SIKES BRIDGE
STRIPING IMPROVEMENTS**



CONSTRUCTION MANAGEMENT DIVISION
 ESCAMBIA COUNTY, FLORIDA
 3363 WEST PARK PLACE, PENSACOLA, FLORIDA 32505

DRAWN BY: D. MCVEY	CHECKED BY: C. FANCHI	DATE:
DATE: SEPTEMBER 2020	PROJECT MANAGER: C. FANCHI	DISTRICT: 3
FIELD BOOK PAGE:	SECTION / TOWNSHIP RANGE:	SIGNATURE:


DATE	APPROVED BY

DRAWING NUMBER: _____
 PROJECT NUMBER: _____
 SURVEY NUMBER: _____

SHEET **4** OF **5**

PHASE	REVIEW	DATE	ORIGINATOR (RP)	DATE	VERIFICATION, CHECKER (OR)	DATE
			PRODUCTION CHECKING COMPLETE, READY FOR SUBMITTAL		REMARK INCORPORATION	
SIGNATURE:					ORIGINATOR VERIFICATION	

DATE	DATE	DATE	DATE

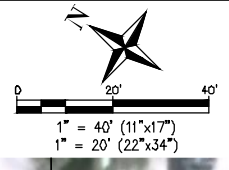


FOR CONTINUATION
SEE SHEET 4

PENSACOLA BEACH BOULEVARD

EXISTING 6" WHITE LINE W/ PROPOSED BIKE DELINEATORS @ 35' INTERVALS (SOUTH BOUND)

STA. 65+49
END PROPOSED BIKE DELINEATORS, END PROJECT, MATCH EXISTING (SOUTH BOUND)

TBM ELEVATION 8.1
"X" CHISELED IN
NORTHING
EASTING =

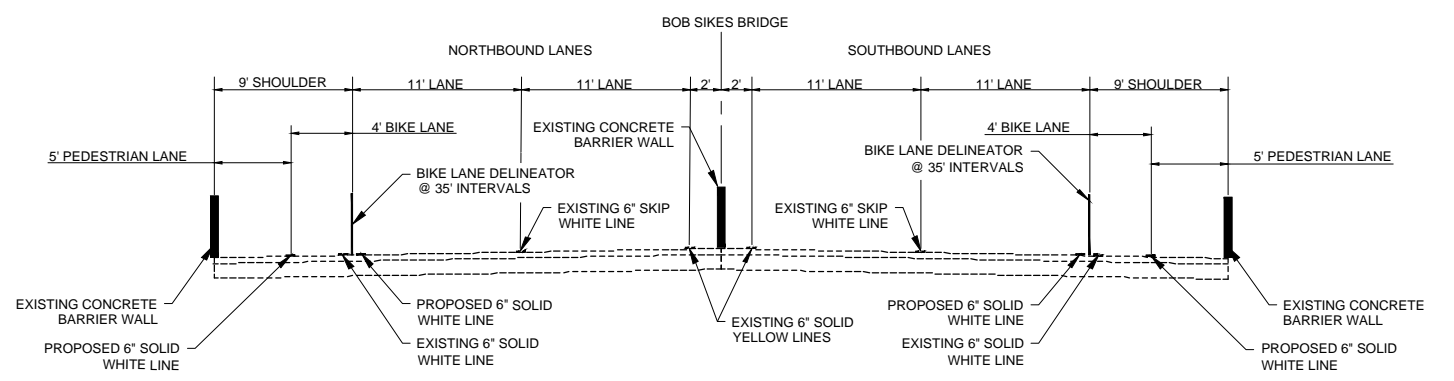

EXISTING/PROPOSED ROADWAY SECTION

NOT TO SCALE
BOB SIKES BRIDGE (SR 399)

BOB SIKES BRIDGE
STRIPING IMPROVEMENTS

CONSTRUCTION MANAGEMENT DIVISION
ESCAMBIA COUNTY, FLORIDA
3363 WEST PARK PLACE, PENSACOLA, FLORIDA 32505

REG. FLA. ENG. NO. _____
DATE _____
DRAWN BY: D. MCVEY
DATE: SEPTEMBER 2020
FIELD BOOK PAGE: _____

CHECKED BY: C. FANCHI
DISTRICT: _____
PROJECT MANAGER: _____
SECTION / TOWNSHIP RANGE: _____
SIGNATURE: _____

NO.	DATE	APPROVED BY	REVISIONS

DRAWING NUMBER	
PROJECT NUMBER	
SURVEY NUMBER	
SHEET	5 OF 5