








G:\DWC\258\25893.06\G-002 Overall.dwg, Oct 13, 2017 - 4:16:31PM, rgeiger

LEGEND:

-  ASPHALT MILL & OVERLAY
-  NEW ASPHALT

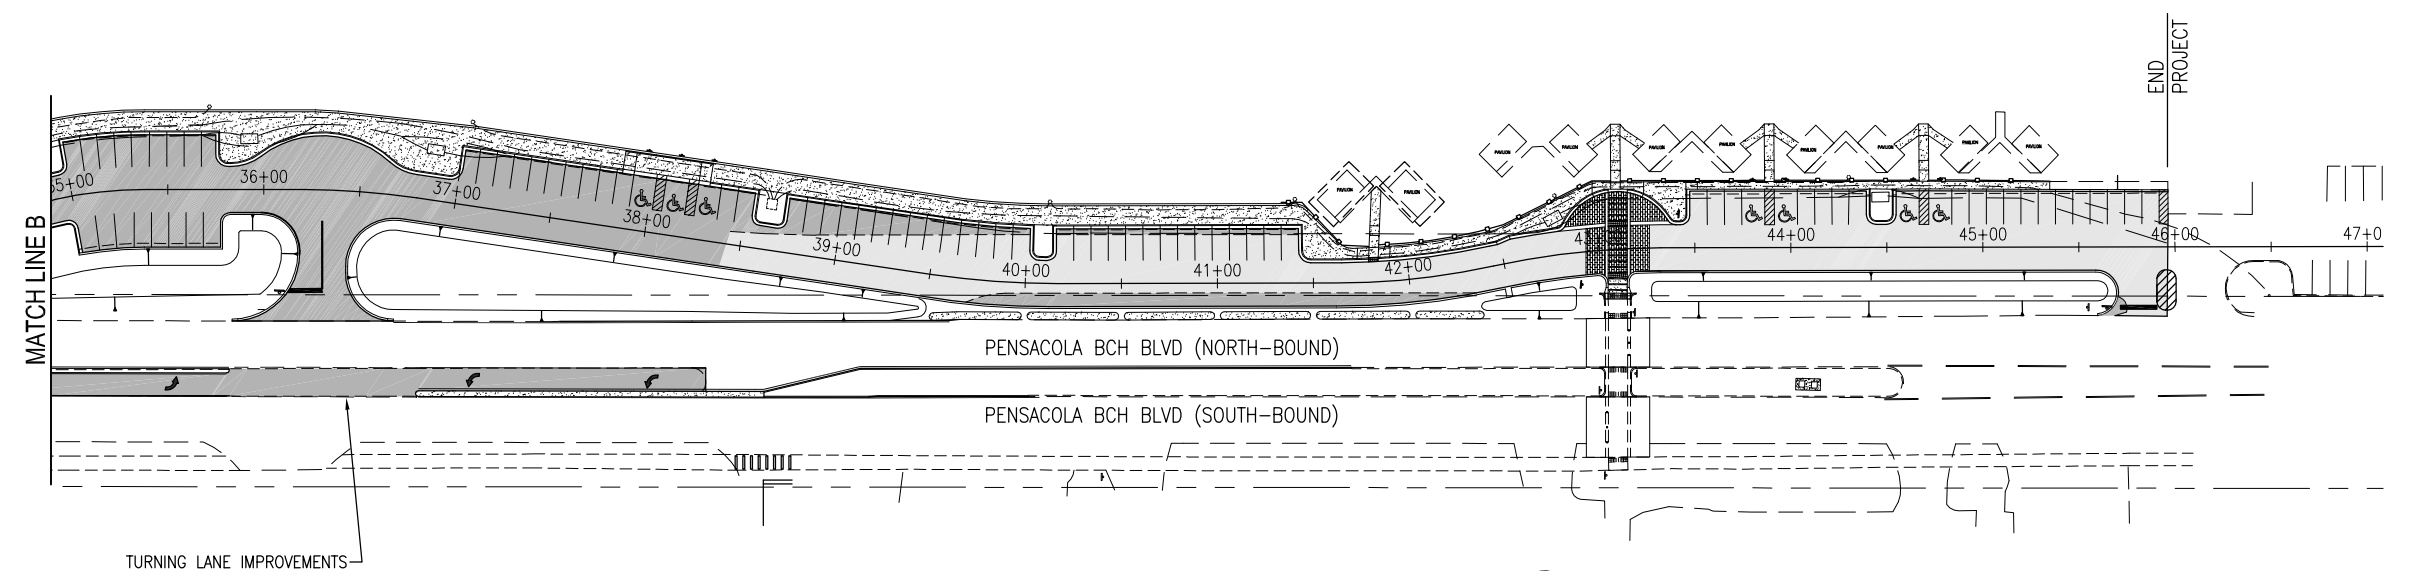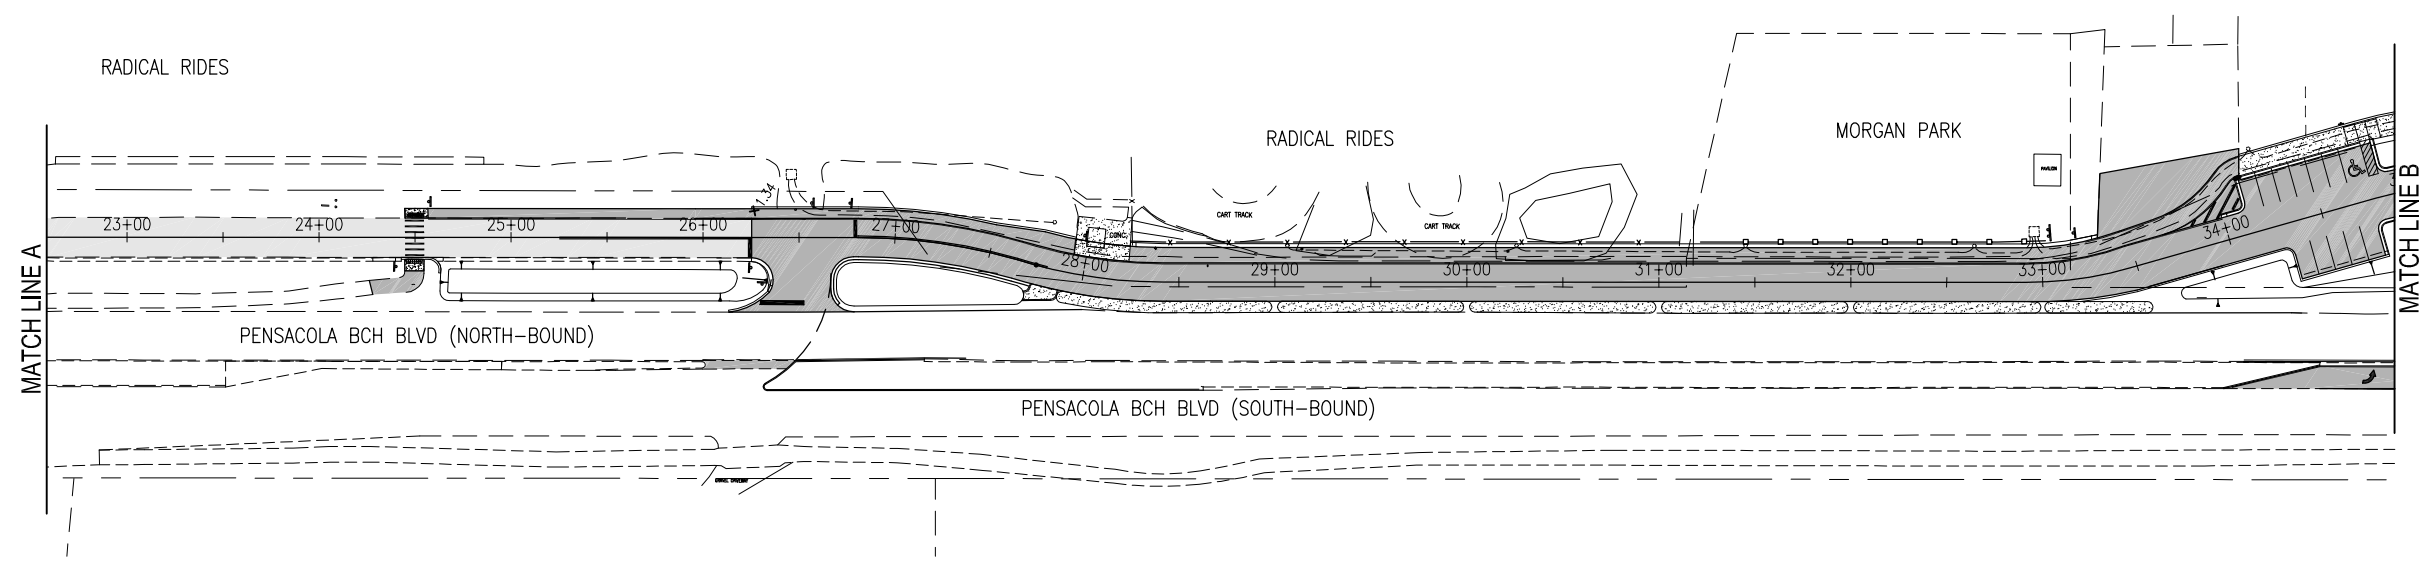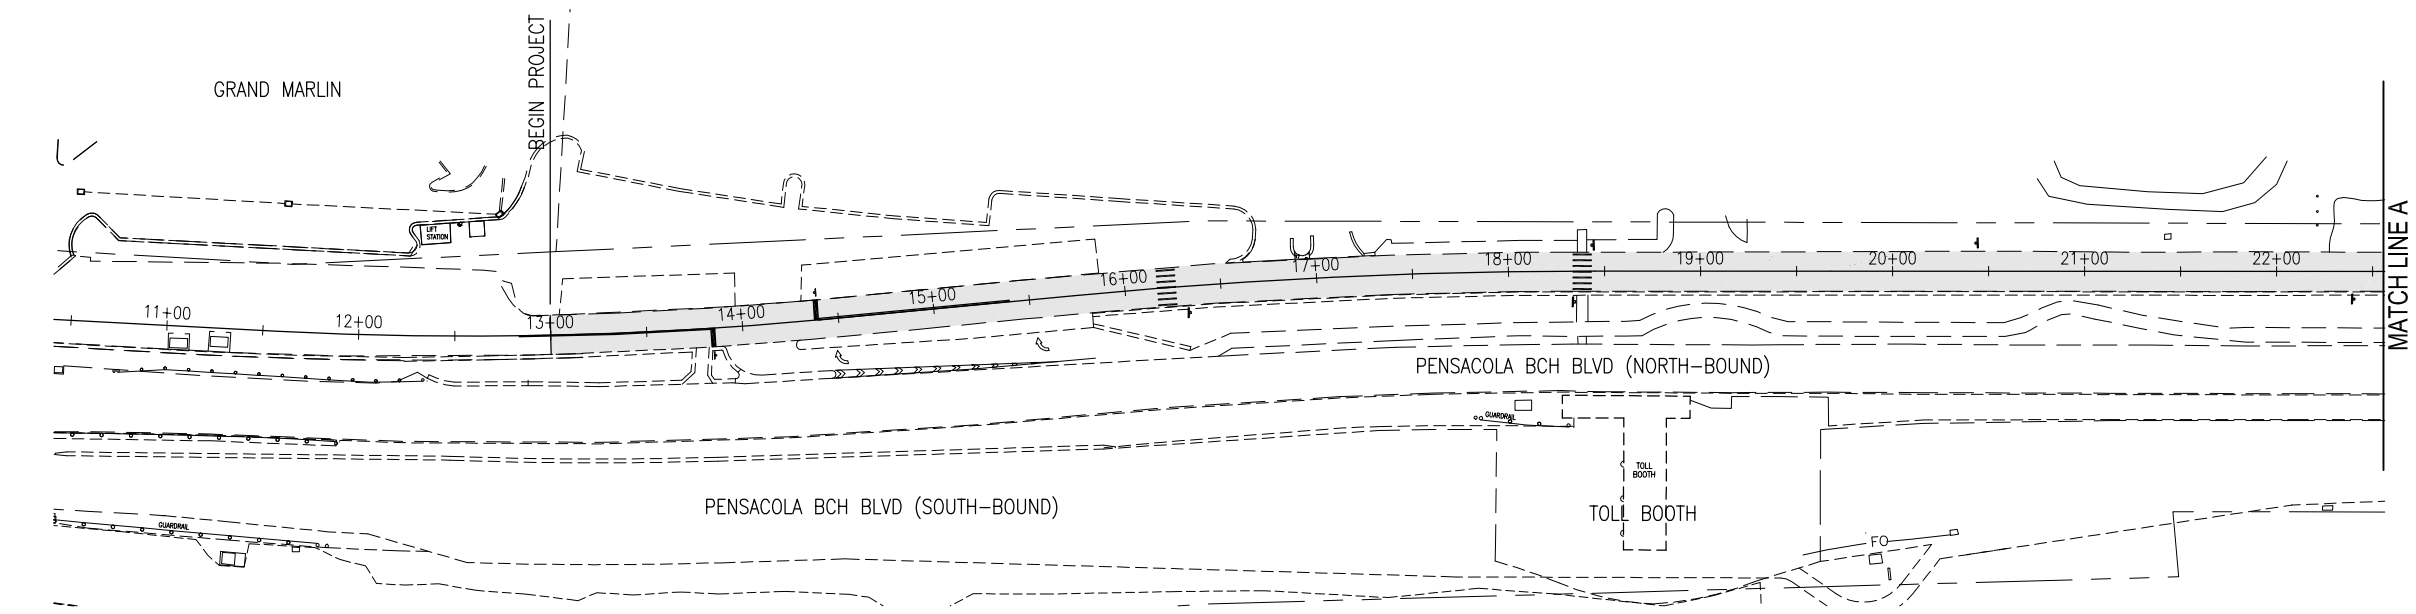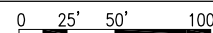

OVERALL PLAN
 SCALE: 1" = 50'  

BASKERVILLE-DONOVAN, INC.
 Innovative Infrastructure Solutions
 449 W. MAIN ST., PENSACOLA, FL 32502 (850) 388-9661
 ENGINEERING BUSINESS: EB-0000340
Pensacola - Panama City Beach - Helmsburne - Tallahassee - Mobile
 This drawing is the property of BASKERVILLE-DONOVAN, INC. and is not to be reproduced in whole or in part. It is not to be used on any other project and is to be returned upon request.

W. LEFF HIGGINS, P.E.
 FL. Reg. Engineer #60324

PENSACOLA BEACH
 ACCESS ROAD
 IMPROVEMENTS

PROJECT NO.	NO.	DATE	APPR.	REVISION/ACTION TAKEN
25893.06				

DESIGNED BY: WH
 DRAWN BY: RGG
 CHK'D BY:
 PROJ. MGR: DKH
 DATE: OCT 2017

NOT RELEASED FOR CONSTRUCTION BY _____ DATE _____

OVERALL PLAN